
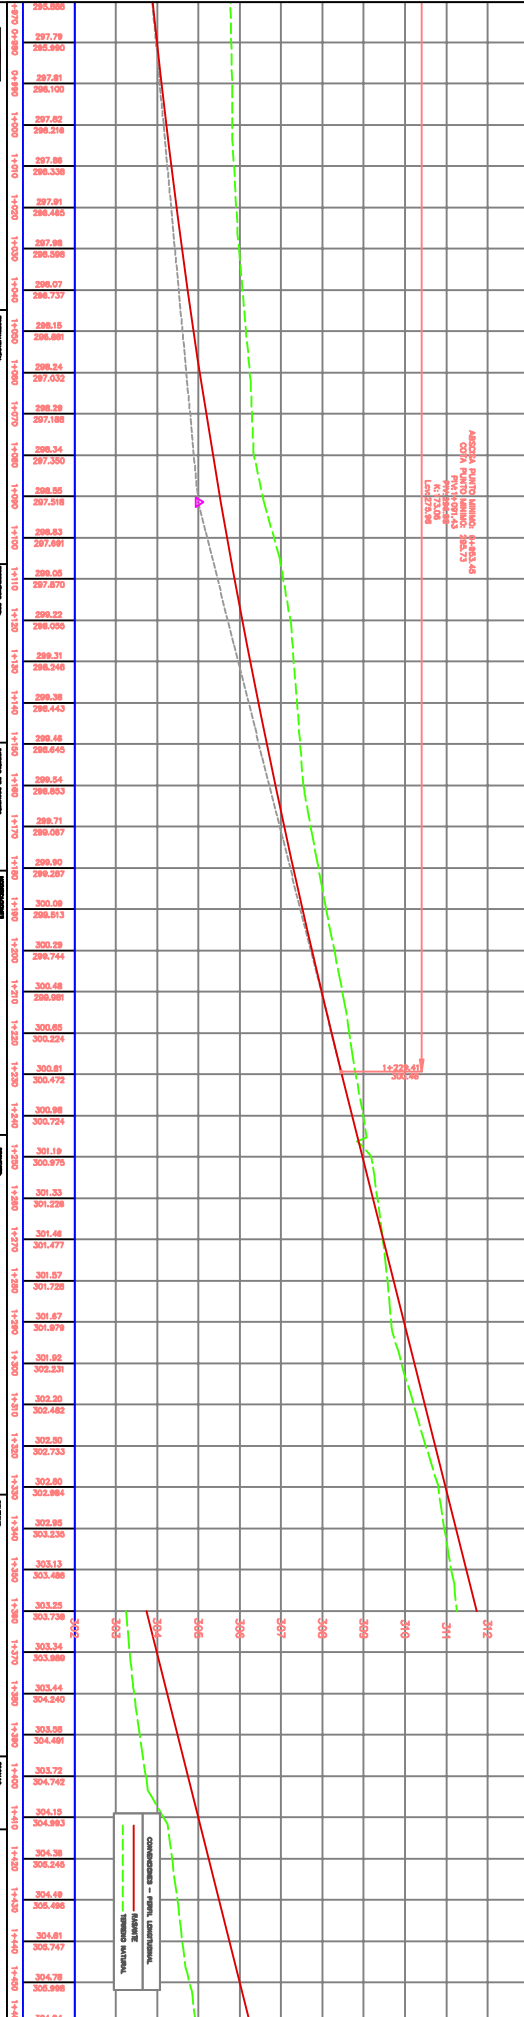


**INFORMACION TANGENTES**




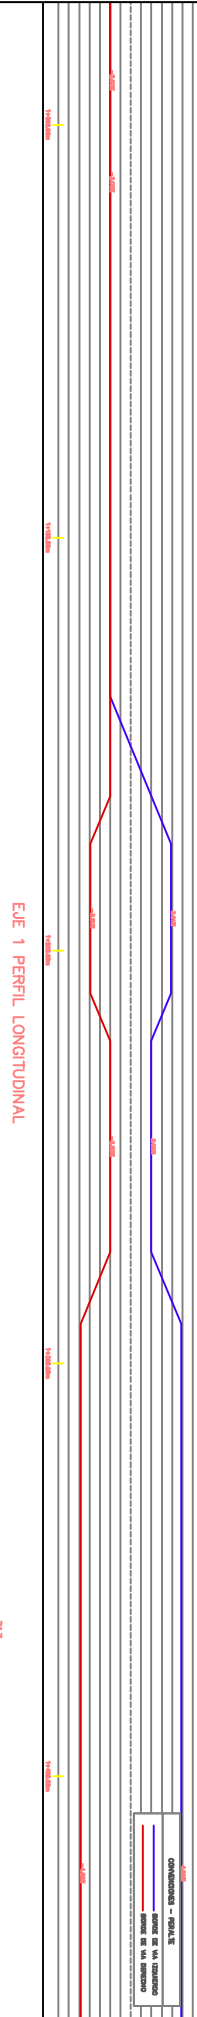

**UNIVERSIDAD NUEVA GRANADA**

**ESPECIALIZACION EN INGENIERIA DE PAVIMENTOS**


**GEOMETRIA PARA LOS RECORRIDOS DE DOBLE CALZADA**

**EJE 1 PLANTA - PERFIL**

**H 1:500**

**V 1:500**

**PLANO DE DISEÑO**

**ENERO DE 2014**

**REVISOR**